


FRONT ELEVATION
SCALE: 1/4" = 1'-0"

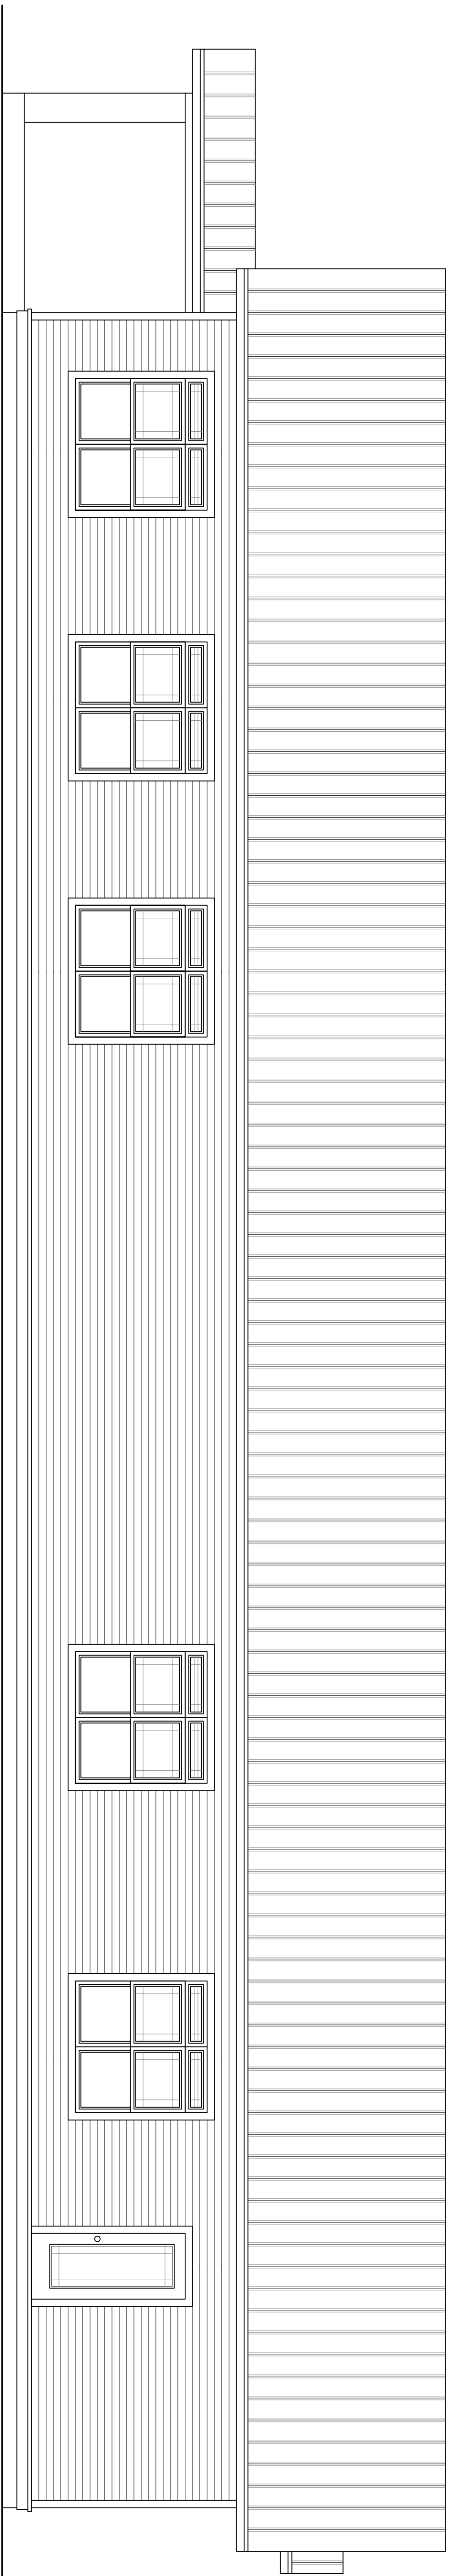

REAR ELEVATION
SCALE: 1/4" = 1'-0"

NO.	REVISIONS	BY



NEW CHURCH PLANS FOR:
PERTA BAPTIST CHURCH
 5845 STATE ROAD 16
 SAINT AUGUSTINE, FLORIDA 32092

DATE: 03/30/2018
 SCALE: AS SHOWN
 DRAWN: BGH
 SHEET
A-3
 OF SHEETS