


LEFT SIDE ELEVATION
SCALE: 1/4" = 1'-0"

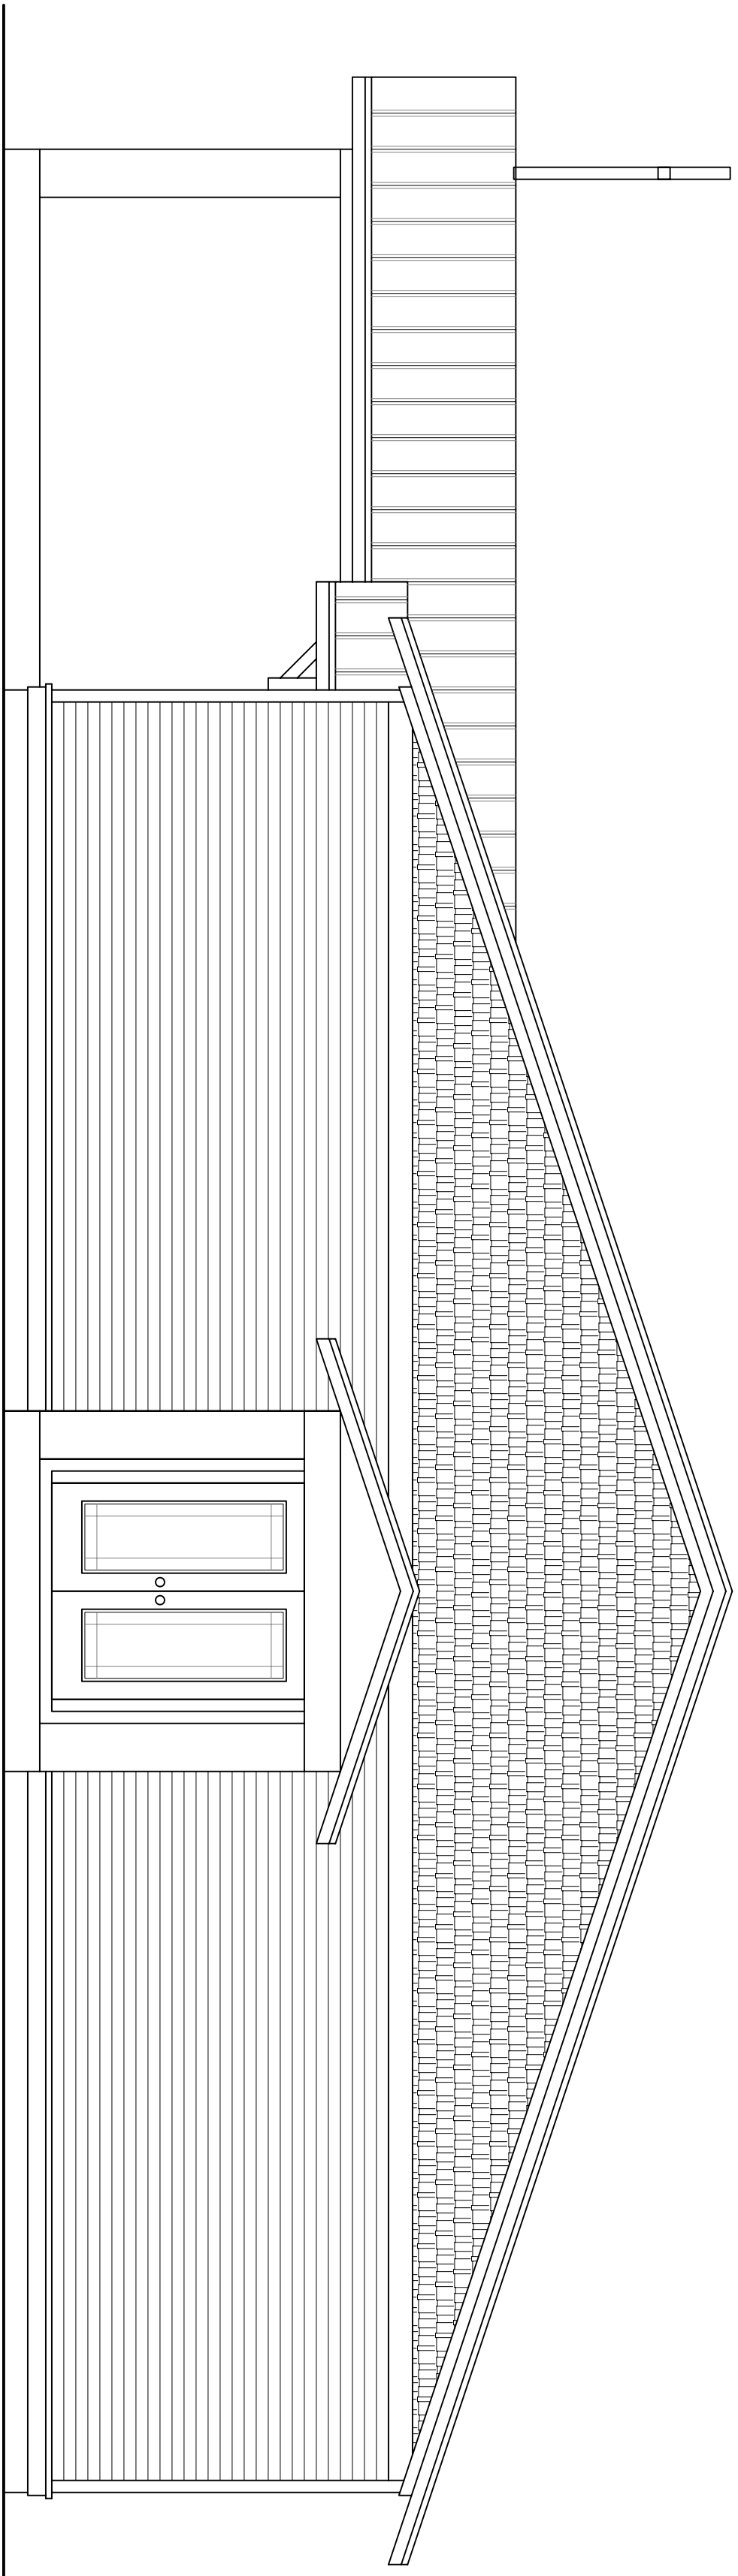

RIGHT SIDE ELEVATION
SCALE: 1/4" = 1'-0"

NEW CHURCH PLANS FOR:

PERTA BAPTIST CHURCH
5845 STATE ROAD 16
SAINT AUGUSTINE, FLORIDA 32092



ROBERT G. MORGAN, P.E.
P.E. #18
1928 RIVER LAGOON TRACE
ST. AUGUSTINE, FLORIDA 32092
904-814-7623
C.A. #25903

REVISIONS	BY

DATE: 03/30/2018
SCALE: AS SHOWN
DRAWN: BGH
SHEET
A-4
OF SHEETS